

OCTOBER 19, 2005

DATE (Month, Day, Year)

STATE OF TENNESSEE

Hamilton County

Hamilton County Board of Commissioners

RESOLUTION

No. 1005-14 B (P. C. No. 2005-167)
(Amended Resolution)

A RESOLUTION GRANTING A SPECIAL EXCEPTIONS PERMIT FOR A PUD ON PART OF A TRACT OF LAND LOCATED AT 9600 BALATA DRIVE

WHEREAS, Basa Incorporated petitioned the Chattanooga-Hamilton County Regional Planning Commission to grant a Special Exceptions Permit for a PUD on part of a tract of land located at 9600 Balata Drive, and said Planning Commission after hearing recommended that this petition be approved; and

WHEREAS, Basa Incorporated requested that the County Commission consider said petition and notice has been published in a newspaper in general circulation in Hamilton County that the County Commission will hold a public hearing on October 19, 2005, concerning the passage of this Resolution as required by law, and such hearing having been held.

NOW, THEREFORE, BE IT RESOLVED, BY THIS COUNTY LEGISLATIVE BODY IN SESSION ASSEMBLED: That the zoning regulations of Hamilton County be amended subject to: 1) Requirements of County Engineer for access points to White Oak Valley Circle when 200 lots or more are recorded for the entire development and 2) The attached PUD review requirements, to grant a Special Exceptions Permit for a PUD on part of a tract of land located at 9600 Balata Drive. An unplatted tract of land being shown as Tract 4A and 4C on the Compiled Boundary Survey of the Preliminary Planned Unit Development of Mountain Lake Estates Subdivision, being part of the property described in Deed Book 7506, Page 556, ROHC. Tax Map 123-091(part) as shown on the attached map.

BE IT FURTHER RESOLVED, THAT THIS RESOLUTION TAKE EFFECT FROM AND AFTER ITS PASSAGE, THE PUBLIC WELFARE REQUIRING IT.

WAS A LAW UNDER TEN (10) DAY PROVISION
CHAPTER 934, TENNESSEE PUBLIC ACTS OF 1978

ATTEST W. F. Knowles
Deputy County Clerk

DATE 10-31-05

MB: 302
PAGE: 189

Hamilton County, Chattanooga, TN
A CERTIFIED TRUE COPY
This 2 day of NOV, 2005
W. F. (BILL) KNOWLES, County Clerk
By W. F. Knowles, Deputy Clerk

Approved: AS Amended
Rejected:

CERTIFICATION OF ACTION

W. F. Knowles
County Clerk

Approved: _____
County Executive

Vetoed: October 19, 2005
Date



OCTOBER 19, 2005

DATE (Month, Day, Year)

STATE OF TENNESSEE

Hamilton County

Hamilton County Board of Commissioners

RESOLUTION

No. 1005-14 B (P. C. No. 2005-167)

A RESOLUTION GRANTING A SPECIAL EXCEPTIONS PERMIT FOR A PUD ON PART OF A TRACT OF LAND LOCATED AT 9600 BALATA DRIVE

WHEREAS, Basa Incorporated petitioned the Chattanooga-Hamilton County Regional Planning Commission to grant a Special Exceptions Permit for a PUD on part of a tract of land located at 9600 Balata Drive, and said Planning Commission after hearing recommended that this petition be approved; and

WHEREAS, Basa Incorporated requested that the County Commission consider said petition and notice has been published in a newspaper in general circulation in Hamilton County that the County Commission will hold a public hearing on October 19, 2005, concerning the passage of this Resolution as required by law, and such hearing having been held.

NOW, THEREFORE, BE IT RESOLVED, BY THIS COUNTY LEGISLATIVE BODY IN SESSION ASSEMBLED: That the zoning regulations of Hamilton County be amended subject to: 1) Requirements of County Engineer for access points to White Oak Valley Circle and 2) The attached PUD review requirements, to grant a Special Exceptions Permit for a PUD on part of a tract of land located at 9600 Balata Drive. An unplatted tract of land being shown as Tract 4A and 4C on the Compiled Boundary Survey of the Preliminary Planned Unit Development of Mountain Lake Estates Subdivision, being part of the property described in Deed Book 7506, Page 556, ROHC. Tax Map 123091(part) as shown on the attached map.

BE IT FURTHER RESOLVED, THAT THIS RESOLUTION TAKE EFFECT FROM AND AFTER ITS PASSAGE, THE PUBLIC WELFARE REQUIRING IT.

Approved: **AS Amended**
Rejected:

CERTIFICATION OF ACTION

County Clerk

Approved:

County Executive

Vetoed:

October 19, 2005

Date



P.C. Minutes of Sept. 12, 2005

Case No. 2005-167 – BASA Incorporated – 9600 Balata Drive – Hamilton County
– Special Exceptions Permit for a PUD

2005-167
Opposition
Approve,
subject to...

There was opposition present.

Mr. Frank Basadre said he is the developer at Mountain Lake Estates and that he didn't have any problems with the staff recommendation.

Mr. Vance Travis asked staff about not having the in the PUD requirements the additional road that is required.

Mr. Jerry Pace said it was not in the PUD that it was just a condition they are adding.

Mr. Tommy McDaniel asked if the extra road would be open all the time or for emergency use only.

Mr. Pace said he thought it would be open all the time.

Mr. Anthony Barrett said he had some objections but they have decided to sit down with the builder and work the issues out.

Mr. Mark Acton, 9520 Mountain Lake Drive, said they were given these notices 10 days ago and felt they have not had time to discuss these issues.

Ms. Beverly Johnson said she was not clear on the specifics of the objections.

Mr. Mike Smith, 9515 Balata Drive, said his concern was with all of the additional traffic and the fact that it would have only one entrance and exit. He just heard the comments of the additional road and his concern was that the additional road be built.

Mr. Dan Wade said that they also want the road built and he suggested passing this along to the County Commission. He explained that they are an advisory body only and the County Commission has the final vote.

Mr. Dan Wade made a motion to accept the staff recommendation to approve subject to:

- 1) Requirements of County Engineer for access points to White Oak Valley Circle; and
- 2) The PUD review requirements.

Mr. Jack Benson seconded the motion, and the motion carried.

~~Case No. 2005-168 – Institute of Healing and Health (Wildwood Lifestyle Center)
– 4580 Chambers Road – City of Chattanooga – From R-1 Residential Zone to
R-3 Residential Zone~~

2005-168
Opposition
Defer til Oct
City Dist. #1

~~There was opposition present.~~

2005-167 Hamilton County
September 12, 2005

RESOLUTION

WHEREAS, Basa Incorporated petitioned the Chattanooga-Hamilton County Regional Planning Commission to recommend to the County Mayor and Members of the County Commission to grant a Special Exceptions Permit for a PUD on part of a tract of land located at 9600 Balata Drive.

An unplatd tract of land being shown as Tract 4A and 4C on the Compiled Boundary Survey of the Preliminary Planned Unit Development of Mountain Lake Estates Subdivision, being part of the property described in Deed Book 7506, Page 556, ROHC. Tax Map 123-091(part) as shown on the attached map.

AND WHEREAS, the Planning Commission held a public hearing on this petition on September 12, 2005.

AND WHEREAS, the Planning Commission heard and considered all statements favoring or opposing the petition,

AND WHEREAS, the Planning Commission has studied the petition in relation to existing zoning and land use and potential patterns of development.

NOW THEREFORE, BE IT RESOLVED that the Planning Commission, on September 12, 2005, recommended to the County Mayor and Members of the County Commission that this petition be approved, subject to:


- 1) Requirements of County Engineer for access points to White Oak Valley Circle; and
- 2) The attached PUD review requirements.

Respectfully submitted,

Barry M. Bennett
Secretary



HAMILTON COUNTY
CASE NO: 2005-0167
PC MEETING DATE: 9/12/2005
RESIDENTIAL PUD

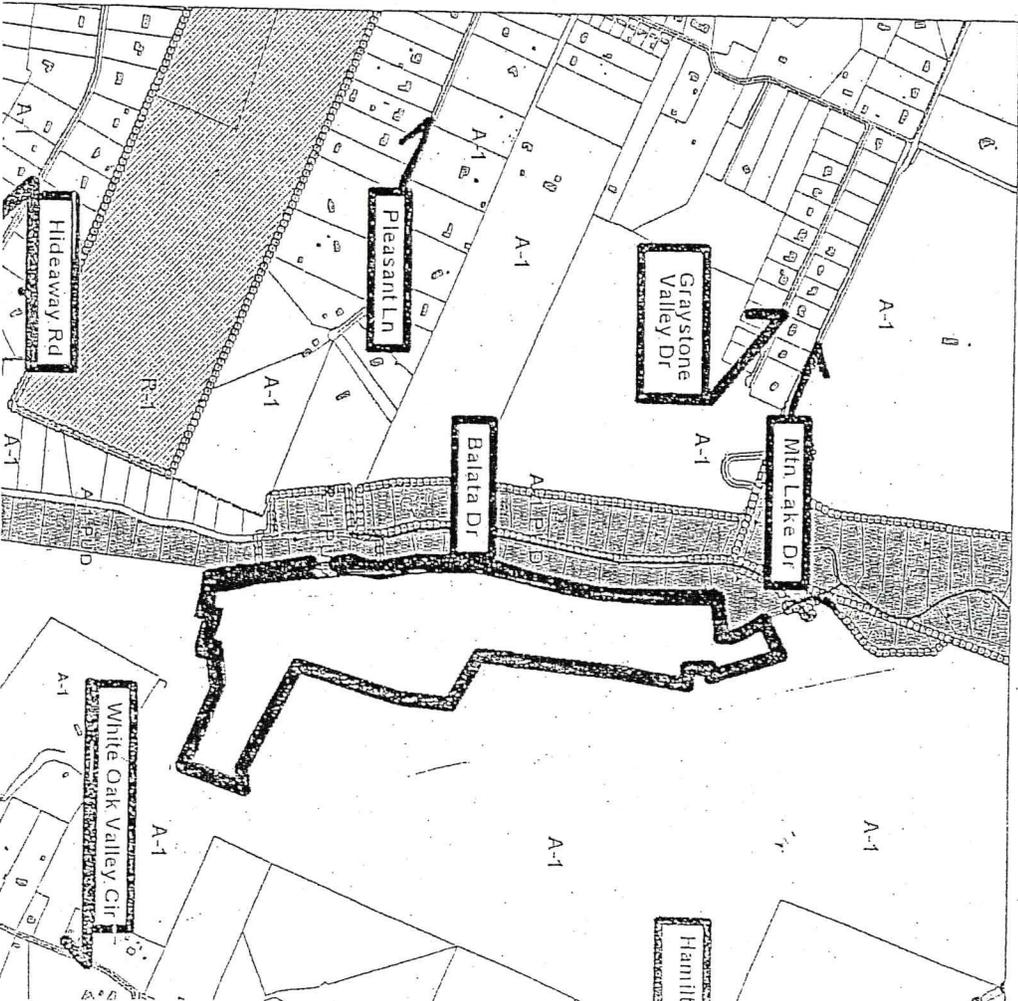

P.U.D.: Mountain Lake Estates Planned Unit Development
Lots 55 and 89-207

Mountain Lake Estates PUD
Page 2

CASE NO.: 2005-167
DEVELOPER: BASA, Inc.
SURVEYOR: Copp Engineering Group
DATE OF SUBMITTAL: August 10, 2005

STATUS: Preliminary Planned Unit Development Plan

STAFF COMMENT:

- 1) The property adjacent to the area included in this P.U.D. plan will not be adversely affected.
 - 2) The plan is consistent with the intent and purpose of the Hamilton County Zoning Regulations to promote public health, safety morals and general welfare.
 - 3) The buildings will be used only for single-family, detached dwellings and the usual accessory uses such as garages and storage space and for community activities.
 - 4) There is a need for such development in the proposed location.
 - 5) There is reasonable assurance that development will proceed according to the spirit and letter of the approved plans.
- A. Planning Commission Requirements
1. Lot numbers 1-129 have already been used in the Mountain Lake Estates Planned Unit Development. So that there will be no overlap of lot numbers and to have a logical pattern of lot numbers, renumber all lots starting with lot number 130 and number in a logical pattern.
 2. Change the zoning to A-1.
 3. Delete note 10.
 4. Note that total number of dwelling units and the density of this development.
 5. No road profile of the road at lots 143-174 was submitted. Submit a road profile for the road at lots 143-174.
 6. Road "A" must be called Anastasia Avenue since it is an extension of that road.
 7. Show a 60' radius temporary cul-de-sac at the end of Road "B" near lots 55 and 90.
 8. Note that the only minimum building setback required is 25' from the outer boundary of the P.U.D. and 10' between free-standing buildings.
 9. Show a 20' sanitary sewer easement where the proposed sewer line is not located in the road right-of-way.
 10. Note that the only permitted uses are detached, single-family houses, accessory uses, community uses and sewer facilities.
 11. Show the size and number of acres drained for drainage pipes.
 12. Drainage pipes will be necessary in the road at lots 143-174. Show the size, location and number of acres drained for these drainage pipes.
 13. Add 10' drainage easements at the downstream ends of drainage pipes and spillways.
 14. Note that all roads are private and the Government of Hamilton County is not responsible to construct or maintain private roads, drainage easements or drainage detention areas.
 15. Submit drainage calculations on the Drainage Calculation Table in Appendix 7 of the Hamilton County Subdivision Regulations for all drainage pipes over 15" diameter.
 16. Add a north arrow on sheet 2 of 3.
 17. Show on the plat and install a fire hydrant in each of the following locations. Alternative locations are given so that fire hydrants can be installed on the same side of the road as water lines.
 - a. in lot 203 at the intersection or at the lot line between lots 90 and 91
 - b. at the lot line between lots 99 and 100 or the lot line between lots 194 and 195

- c. at the lot line between lots 108 and 109 or the lot line between lots 123 and 124
 - d. In lot 185 at the intersection or at the lot line between lots 129 and 130
 - e. in lots 143 or 174 at the intersection
 - f. at the east line of lot 159 or the east line of lot 158
18. Since there are more than 25 lots in this subdivision, Section 305.3 of the Hamilton County Subdivision Regulations requires two concrete boundary control monuments located to an accuracy of 1:20,000 in State Plane Coordinates. Show the location and coordinates of these monuments.

B. Hamilton County Engineer's Office Requirements

1. Submit a geology report for road stability and construction methods.
2. Drainage detention is required. Submit a drainage plan including a drainage detention plan.
3. Submit pre- and post-development drainage calculations.
4. Construction of roads on side slopes will have to be done in such a way as to prevent sliding downhill.
5. Rough grade the roads prior to final P.U.D. plan submittal.
6. A minimum 8" of crushed stone base is required on roads.
7. Questions about Hamilton County Engineer's Office requirements should be directed to Mr. Mike Hendrix at 209-7810.

C. Utility Requirements

1. Add a 10' power and communication easement along both sides of all new roads except in lot 48 per Plat Book 63, Page 113.

D. Tennessee Department of Health and Environment Requirements

1. Under current policies, the Mylar copy of the final plat cannot be recorded until the Tennessee Department of Health and Environment, Division of Water Supply, has approved the water line extensions.

E. N.P.D.E.S. Permit

1. Since there is to be more than one acre of disturbed ground, including building sites, in this subdivision, an N.P.D.E.S. (National Pollutant Discharge Elimination System) Permit to discharge storm water associated with construction activity is necessary.

2. Although there is not local enforcement of this permit, the state can impose civil and criminal penalties on the developer for failure to obtain a permit when one is necessary. The developer should contact the following office to answer questions about filing such a permit:

Tennessee Department of Environment and Conservation
Division of Water Pollution Control
540 McCallie Avenue
Suite 550
Chattanooga, TN 37402
(423) 634-5745

F. S.W.P.P.P. Permit

1. As a part of the Storm Water Pollution Prevention Plan (S.W.P.P.P.), the State of Tennessee may require 60' riparian buffer zones during construction along or in drainage areas of streams designated by the State as high quality or impaired. The developer should contact the Tennessee Department of Environment and Conservation to determine if buffer zones are required.

G. A.R.A.P. Permit

1. Since a stream may be involved in this subdivision, an A.R.A.P. (Aquatic Resource Alteration Permit) may be required by the State of Tennessee.
2. Although there is no local requirement or enforcement of this permit, the state can impose penalties and requirements if an A.R.A.P. permit is necessary but has not been obtained.
3. The developer is urged to contact the Tennessee Department of Environment, Division of Water Pollution Control at the above address and phone number to determine if an A.R.A.P. permit is required.

APPLICATION NO: 2005-167


JURISDICTION: Hamilton County Dist #9

APPLICANT: Basa Incorporated

DATE OF PLANNING COMMISSION MEETING: September 12, 2005

LOCATION: 9600 Balata Drive

HAMILTON COUNTY
CASE NO: 2005-0167
PC MEETING DATE: 9/12/2005
RESIDENTIAL PUD

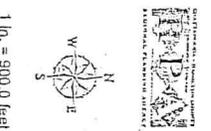

PRESENT ZONING: A-1 Agricultural District
REQUEST FOR: Special Exceptions Permit

PROPOSED DEVELOPMENT: PUD - 123 Buildable Lots & 1 Community Lot
1.8 Dwelling Units/Acre

SIZE OF TRACT: 67 Acres ±

ACCESS TO TRACT: Good

SITE CHARACTERISTICS: Vacant

SURROUNDING DEVELOPMENT: Residential & Vacant

EXTENSION OF EXISTING ZONE: N/A

III ACCORDANCE WITH LAND USE PLAN: Yes

STAFF RECOMMENDATION:

PLANNING COMMISSION RECOMMENDATION
Approve subject to the following:


- 1) Requirements of County Engineer for access points to White Oak Valley Circle; and
- 2) The attached PUD review requirements.

REASONS FOR RECOMMENDATION:


There is similar development adjacent to the property.

The proposed density is comparable with surrounding development.

They need to build another road because there would be too many dwellings for one road.

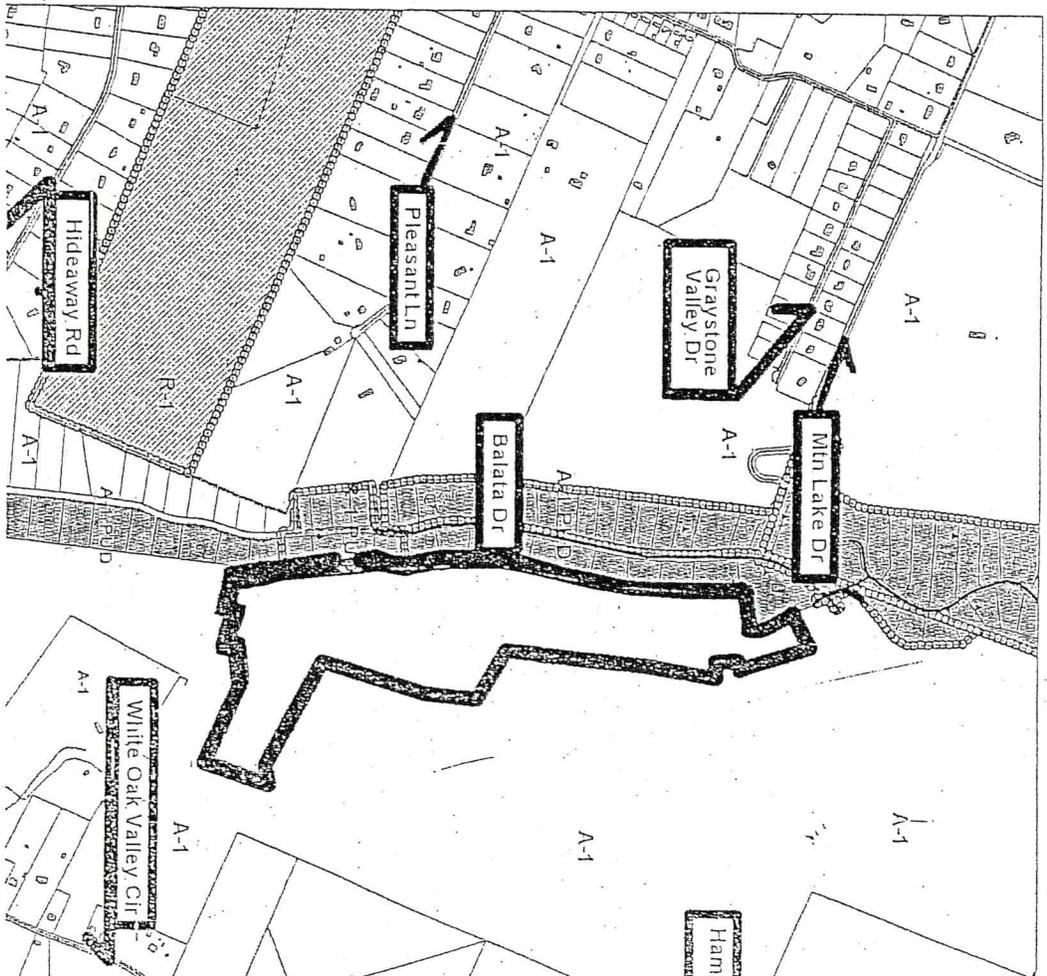

2005-167

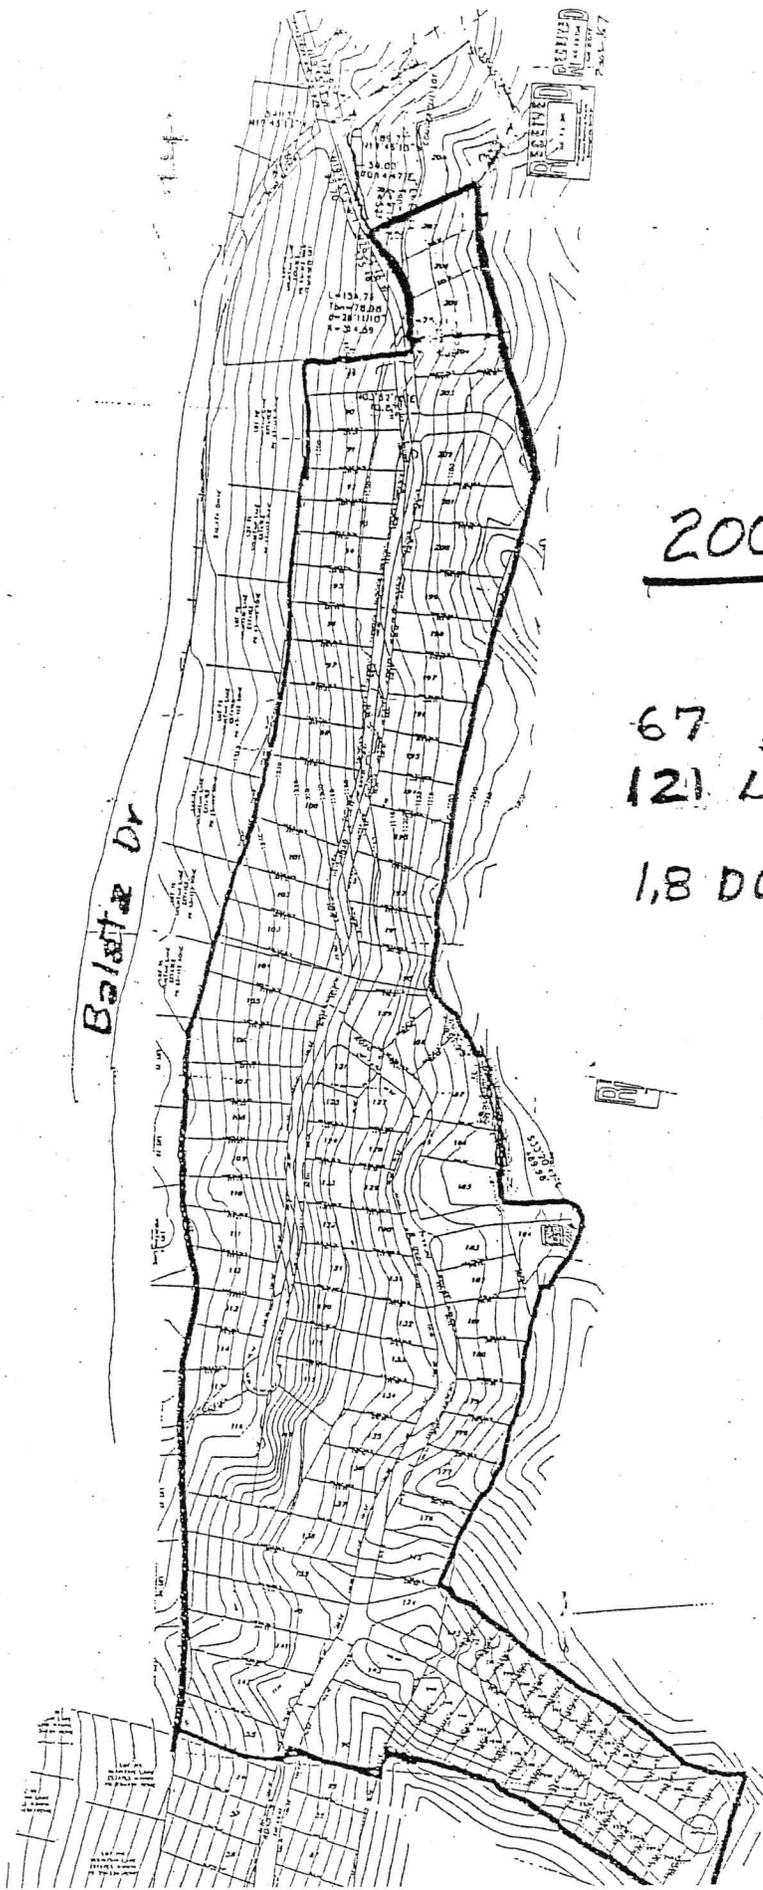

2005-167

67 ± AC ±
121 Lots

1.8 DU's Per Acre

N
↑

P.U.D.: Mountain Lake Estates Planned Unit Development
Lots 55 and 89-207

Mountain Lake Estates PUD
Page 2

CASE NO.: 2005-167

DEVELOPER: BASA, Inc.

SURVEYOR: Copp Engineering Group

DATE OF SUBMITTAL: August 10, 2005

STATUS: Preliminary Planned Unit Development Plan

STAFF COMMENT:

- 1) The property adjacent to the area included in this P.U.D. plan will not be adversely affected.
 - 2) The plan is consistent with the intent and purpose of the Hamilton County Zoning Regulations to promote public health, safety morals and general welfare.
 - 3) The buildings will be used only for single-family, detached dwellings and the usual accessory uses such as garages and storage space and for community activities.
 - 4) There is a need for such development in the proposed location.
 - 5) There is reasonable assurance that development will proceed according to the spirit and letter of the approved plans.
 6. Road "A" must be called Anastasia Avenue since it is an extension of that road.
 7. Show a 60' radius temporary cul-de-sac at the end of Road "B" near lots 55 and 90.
 8. Note that the only minimum building setback required is 25' from the outer boundary of the P.U.D. and 10' between free-standing buildings.
 9. Show a 20' sanitary sewer easement where the proposed sewer line is not located in the road right-of-way.
 10. Note that the only permitted uses are detached, single-family houses, accessory uses, community uses and sewer facilities.
 11. Show the size and number of acres drained for drainage pipes.
 12. Drainage pipes will be necessary in the road at lots 143-174. Show the size, location and number of acres drained for these drainage pipes.
 13. Add 10' drainage easements at the downstream ends of drainage pipes and spillways.
 14. Note that all roads are private and the Government of Hamilton County is not responsible to construct or maintain private roads, drainage easements or drainage detention areas.
 15. Submit drainage calculations on the Drainage Calculation Table in Appendix 7 of the Hamilton County Subdivision Regulations for all drainage pipes over 15" diameter.
 16. Add a north arrow on sheet 2 of 3.
 17. Show on the plat and install a fire hydrant in each of the following locations. Alternative locations are given so that fire hydrants can be installed on the same side of the road as water lines.
 - a. In lot 203 at the intersection or at the lot line between lots 90 and 91
 - b. at the lot line between lots 99 and 100 or the lot line between lots 194 and 195
- A. Planning Commission Requirements
1. Lot numbers 1-129 have already been used in the Mountain Lake Estates Planned Unit Development. So that there will be no overlap of lot numbers and to have a logical pattern of lot numbers, renumber all lots starting with lot number 130 and number in a logical pattern.
 2. Change the zoning to A-1.
 3. Delete note 10.
 4. Note that total number of dwelling units and the density of this development.

- C. at the lot line between lots 108 and 109 or the lot line between lots 123 and 124
- d. in lot 185 at the intersection or at the lot line between lots 129 and 130
- e. in lots 143 or 174 at the intersection
- f. at the east line of lot 159 or the east line of lot 158
18. Since there are more than 25 lots in this subdivision, Section 305.3 of the Hamilton County Subdivision Regulations requires two concrete boundary control monuments located to an accuracy of 1:20,000 in State Plane Coordinates. Show the location and coordinates of these monuments.
- B. Hamilton County Engineer's Office Requirements
1. Submit a geology report for road stability and construction methods.
 2. Drainage detention is required. Submit a drainage plan including a drainage detention plan.
 3. Submit pre- and post-development drainage calculations.
 4. Construction of roads on side slopes will have to be done in such a way as to prevent sliding downhill.
 5. Rough grade the roads prior to final P.U.D. plan submittal.
 6. A minimum 8" of crushed stone base is required on roads.
 7. Questions about Hamilton County Engineer's Office requirements should be directed to Mr. Mike Hendrix at 209-7810.

- C. Utility Requirements
1. Add a 10' power and communication easement along both sides of all new roads except in lot 48 per Plat Book 63, Page 113.

- D. Tennessee Department of Health and Environment Requirements
1. Under current policies, the Mylar copy of the final plat cannot be recorded until the Tennessee Department of Health and Environment, Division of Water Supply, has approved the water line extensions.
- E. N.P.D.E.S. Permit

1. Since there is to be more than one acre of disturbed ground, including building sites, in this subdivision, an N.P.D.E.S. (National Pollutant Discharge Elimination System) Permit to discharge storm water associated with construction activity is necessary.
2. Although there is not local enforcement of this permit, the state can impose civil and criminal penalties on the developer for failure to obtain a permit when one is necessary. The developer should contact the following office to answer questions about filing such a permit:

Tennessee Department of Environment and Conservation
Division of Water Pollution Control
540 McGallie Avenue
Suite 550
Chattanooga, TN 37402
(423) 634-5745

- F. S.W.P.P.P. Permit
1. As a part of the Storm Water Pollution Prevention Plan (S.W.P.P.P.), the State of Tennessee may require 60' riparian buffer zones during construction along or in drainage areas of streams designated by the State as high quality or impaired. The developer should contact the Tennessee Department of Environment and Conservation to determine if buffer zones are required.
- G. A.R.A.P. Permit
1. Since a stream may be involved in this subdivision, an A.R.A.P. (Aquatic Resource Alteration Permit) may be required by the State of Tennessee.
 2. Although there is no local requirement or enforcement of this permit, the state can impose penalties and requirements if an A.R.A.P. permit is necessary but has not been obtained.
 3. The developer is urged to contact the Tennessee Department of Environment, Division of Water Pollution Control at the above address and phone number to determine if an A.R.A.P. permit is required.